



LARGE WOODY DEBRIS UPSTREAM OF THE CONFLUENCE OF THUNDERBIRD CREEK

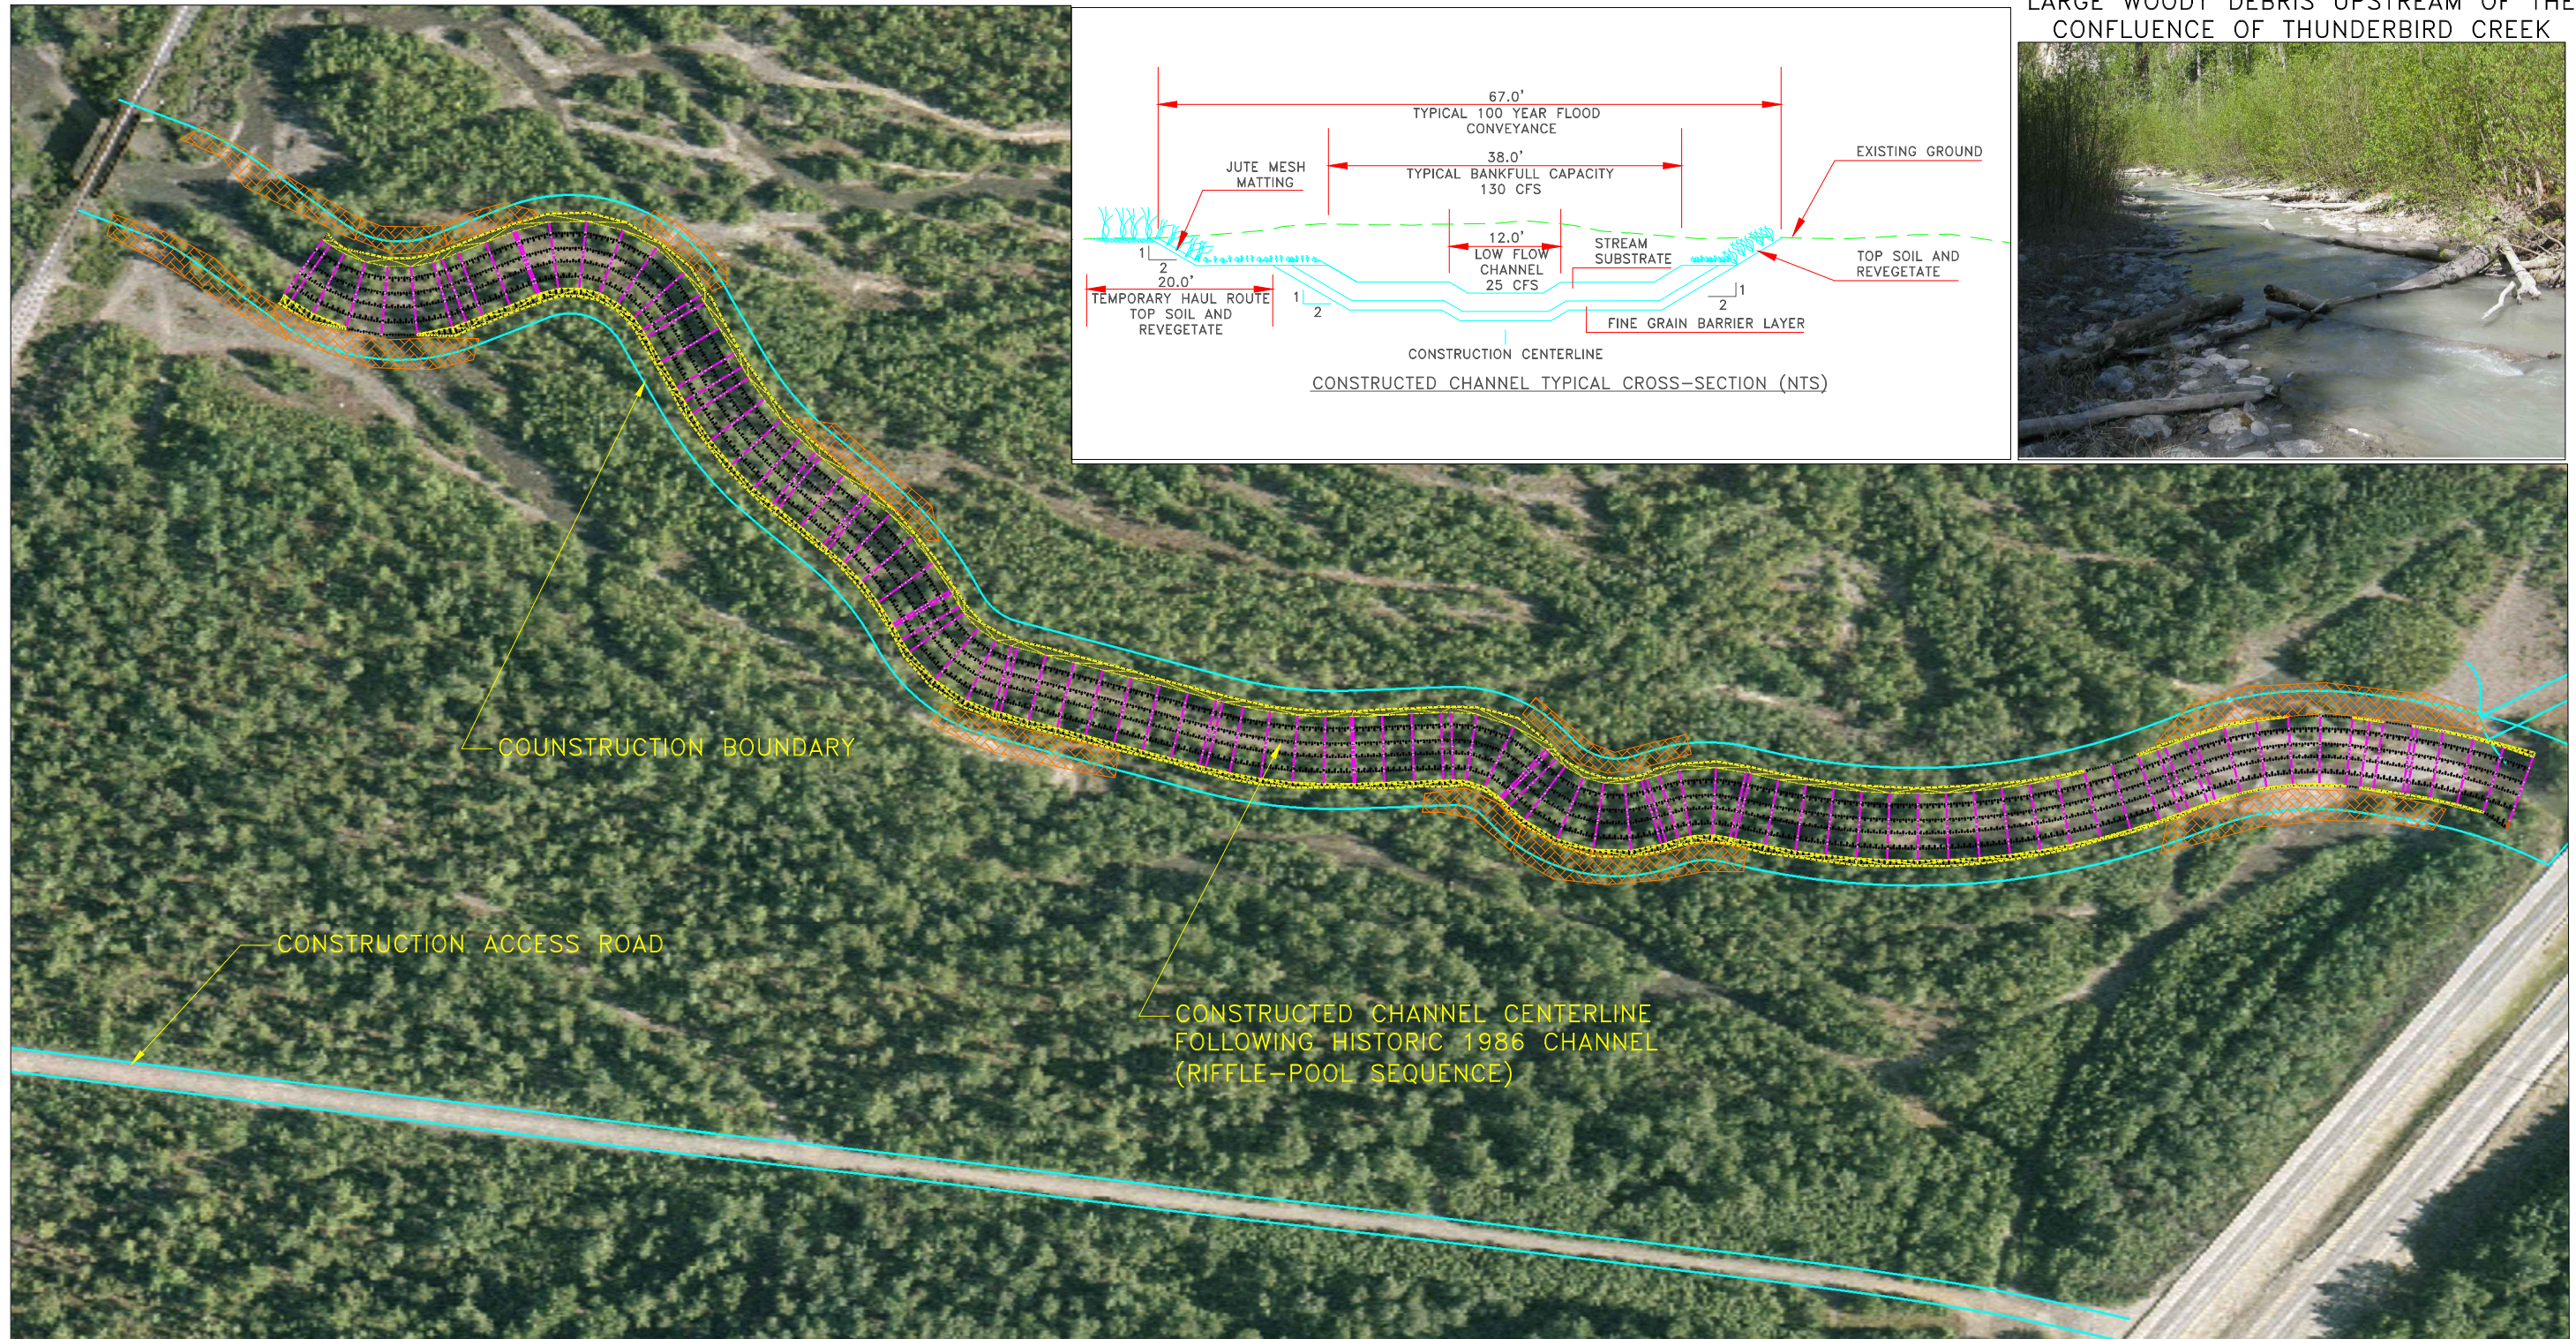

 CONSTRUCTED STREAM CHANNEL (2380')

 UNANCHORED LARGE WOODY DEBRIS (351 PIECES)

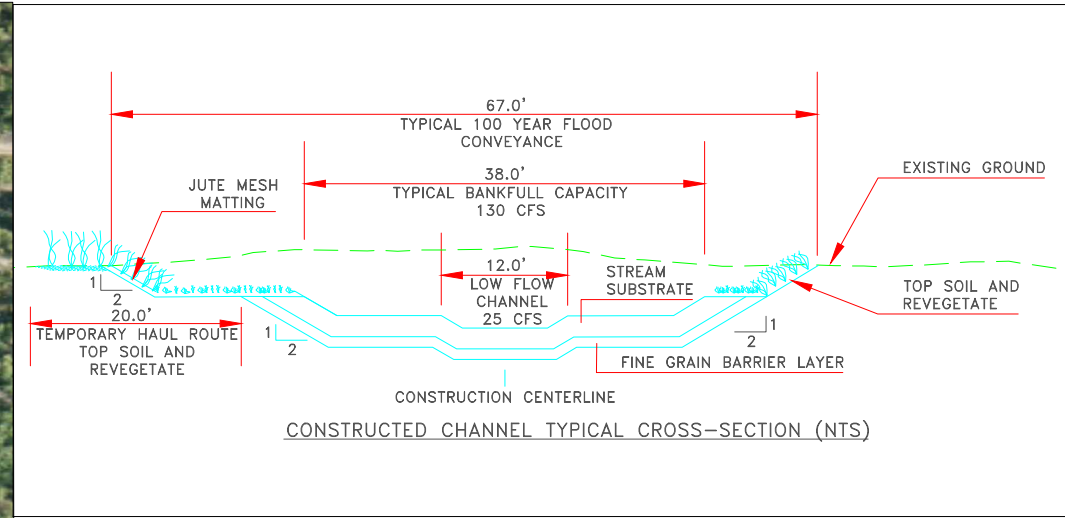